

1

2

3

4

5

6




REMOVE ALL BURRS AND SHARP EDGES

A

B

C

D

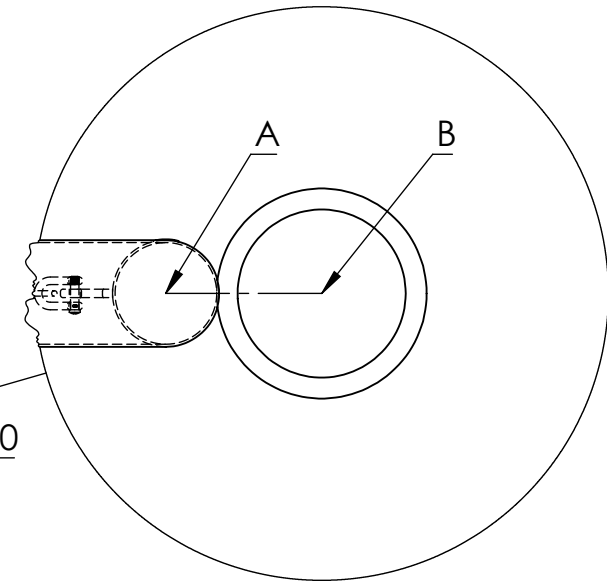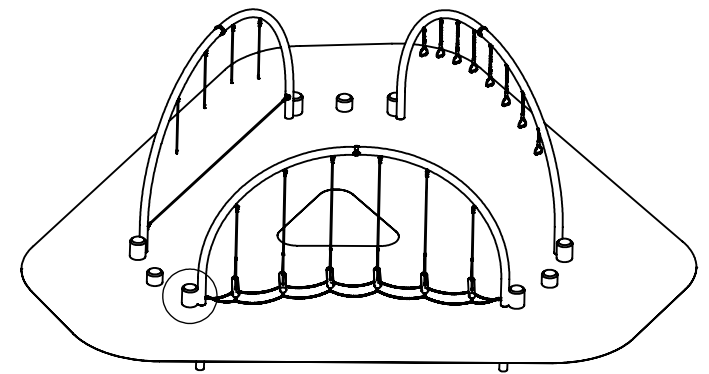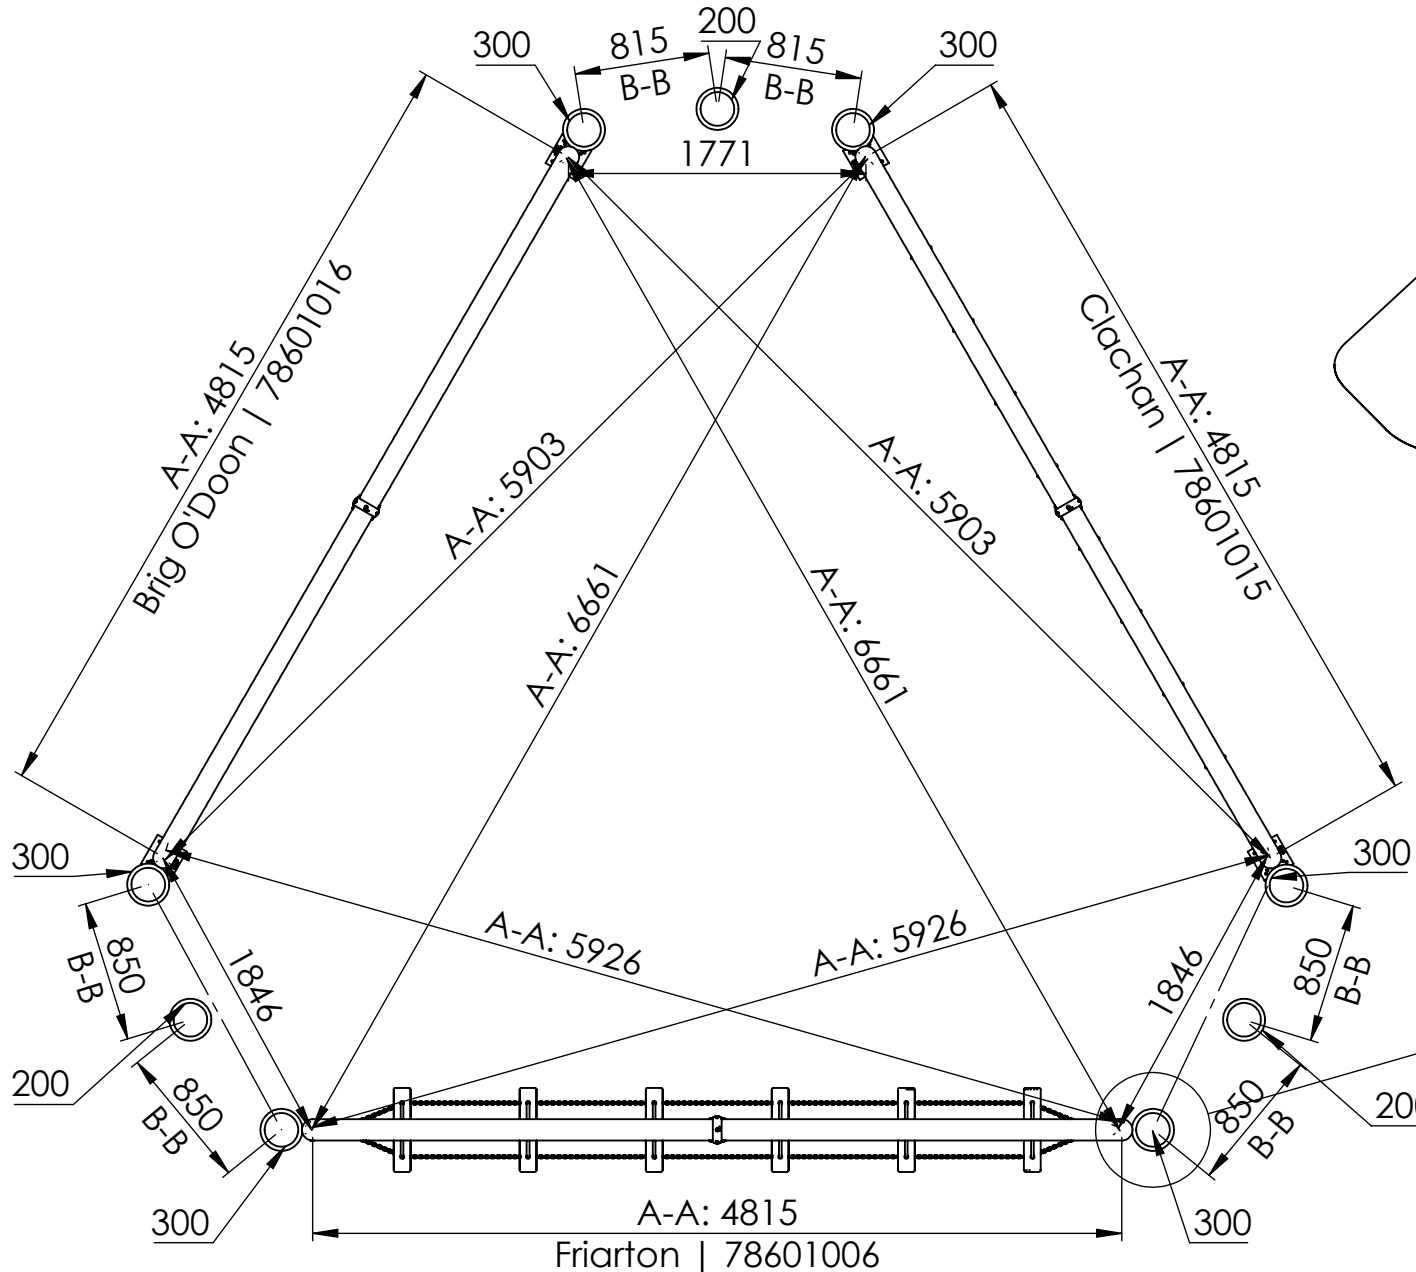

Tayplay
 Riverview House, Friarton Road,
 Perth, PH2 8DF, Scotland (UK)
 +44(0)1738 449 084
 www.tayplay.com

Weight (kg) n/a	Designed AL 08/11/21	Checked	Approved	Revision 0
During production we make every effort to keep the rope clean, however with each process grease, dirt & minor fibre abrasion can occur. If considered unacceptable during quality control the rope will be cleaned.				

Page Title: LAYOUT
File Name/Drawing Number: EIGG TRAIL LAYOUT

Tolerances unless otherwise stated: Precision: ±0.1mm Angular: ±1° Timber: ±5mm Welded: ±2mm Rope: ±10mm	Do Not Scale Drawing	3rd Angle Projection	Scale: 1:45	Sheet 1 OF 2	A4
---	----------------------	----------------------	-------------	--------------	----

The information contained in this drawing is the sole property of Tayplay. Any reproduction in part or as a whole without the written permission of Tayplay is prohibited.


REMOVE ALL BURRS AND SHARP EDGES

A

B

C

D

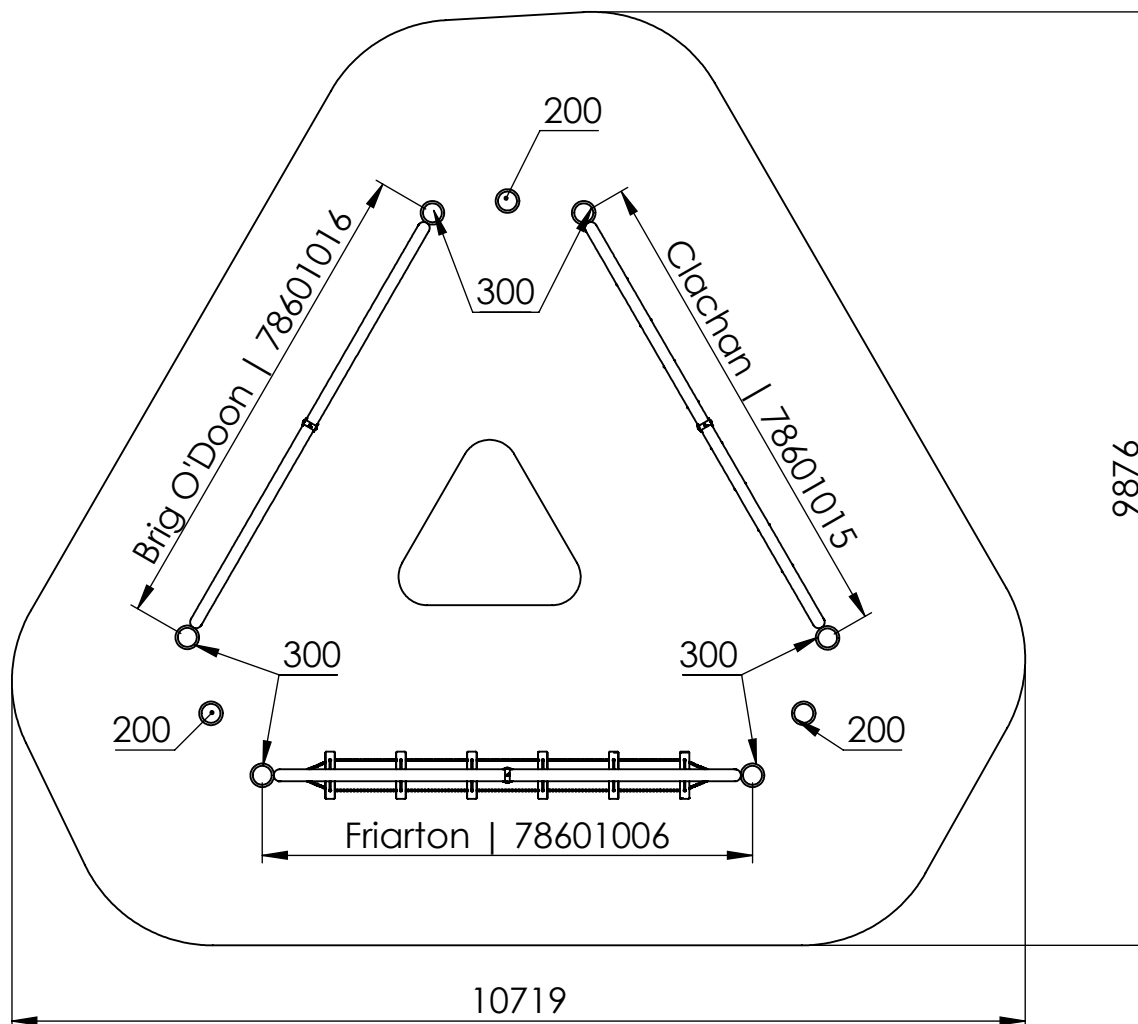

For detailed product layout & surfacing, please work to the listed product installation instructions.

Area: 74.66m²



Tayplay
 Riverview House, Friarton Road,
 Perth, PH2 8DF, Scotland (UK)
 +44(0)1738 449 084
 www.tayplay.com

Weight (kg)
 n/a

Designed
 AL 08/11/21

Checked

Approved

Revision
 0

Page Title:
 SURFACING

During production we make every effort to keep the rope clean, however with each process grease, dirt & minor fibre abrasion can occur. If considered unacceptable during quality control the rope will be cleaned.

File Name/Drawing Number:
 EIGG TRAIL LAYOUT

Tolerances unless otherwise stated: Precision: ±0.1mm | Angular: ±1° | Timber: ±5mm | Welded: ±2mm | Rope: ±10mm

Do Not Scale Drawing

3rd Angle Projection

Scale: 1:80

Sheet 2 OF 2

A4